


NO DIMENSIONS TO BE SCALED FROM THIS DRAWING

This drawing is issued for the sole and exclusive use of the named recipient. Distribution to any third party is on the strict understanding that no liability is accepted by Pick Everard for any discrepancies, errors or omissions that may be present, and no guarantee is offered as to the accuracy of information shown

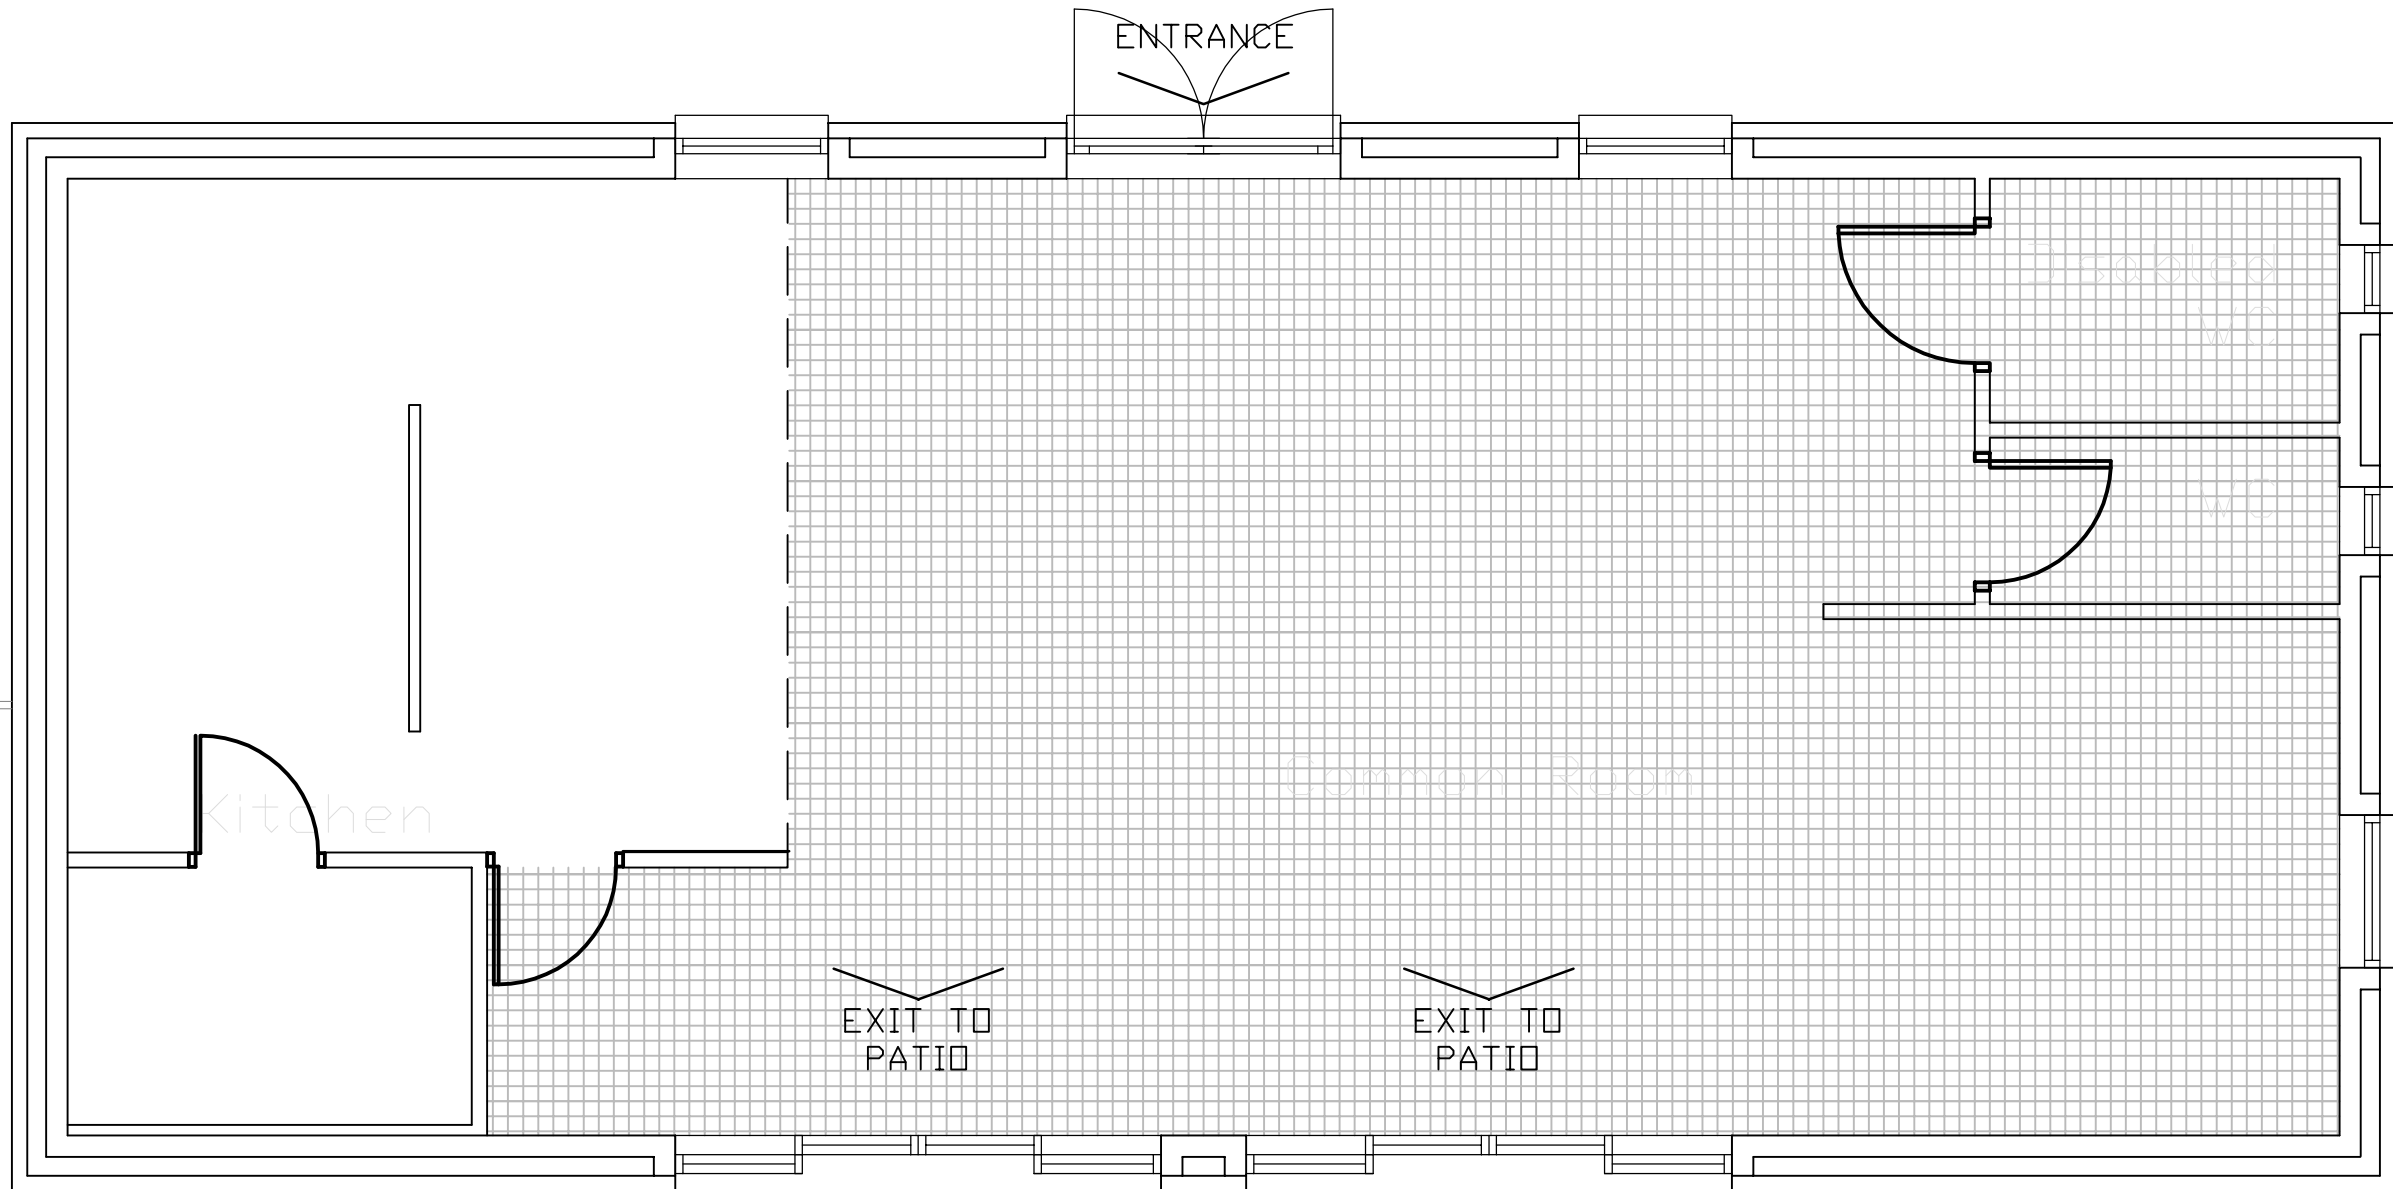

Note:
Internal spacing grid 100mm
External spacing grid 400mm

A	COMPETITION ISSUE	22.04.10	DKP	DG
Revisions		Date	Drawn	Chk'd

Client
LEICESTER GRAMMAR SCHOOL Architects
 Consulting Engineers
 Project Managers
 Surveyors

PICK EVERARD
 Halford House
 Charles Street
 Leicester
 LE1 1HA
 Phone 0116 223 4400
 Fax 0116 223 4411/22/33
 consultants@pickeverard.co.uk
 www.pickeverard.co.uk

Project
LEICESTER GRAMMAR SCHOOL
SIXTH FORM COMMON ROOM

Drawing Title	Status
PLAN AND INTERNAL ELEVATION	COMPETITION
	Scale - unless otherwise stated
	1:50 at A3
Drawing Number	Rev
060019/A/1001	A